



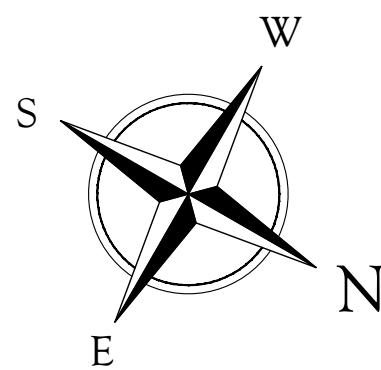


STEPS TO POOL PERGOLA
SCALE 1:100
27.07.2023

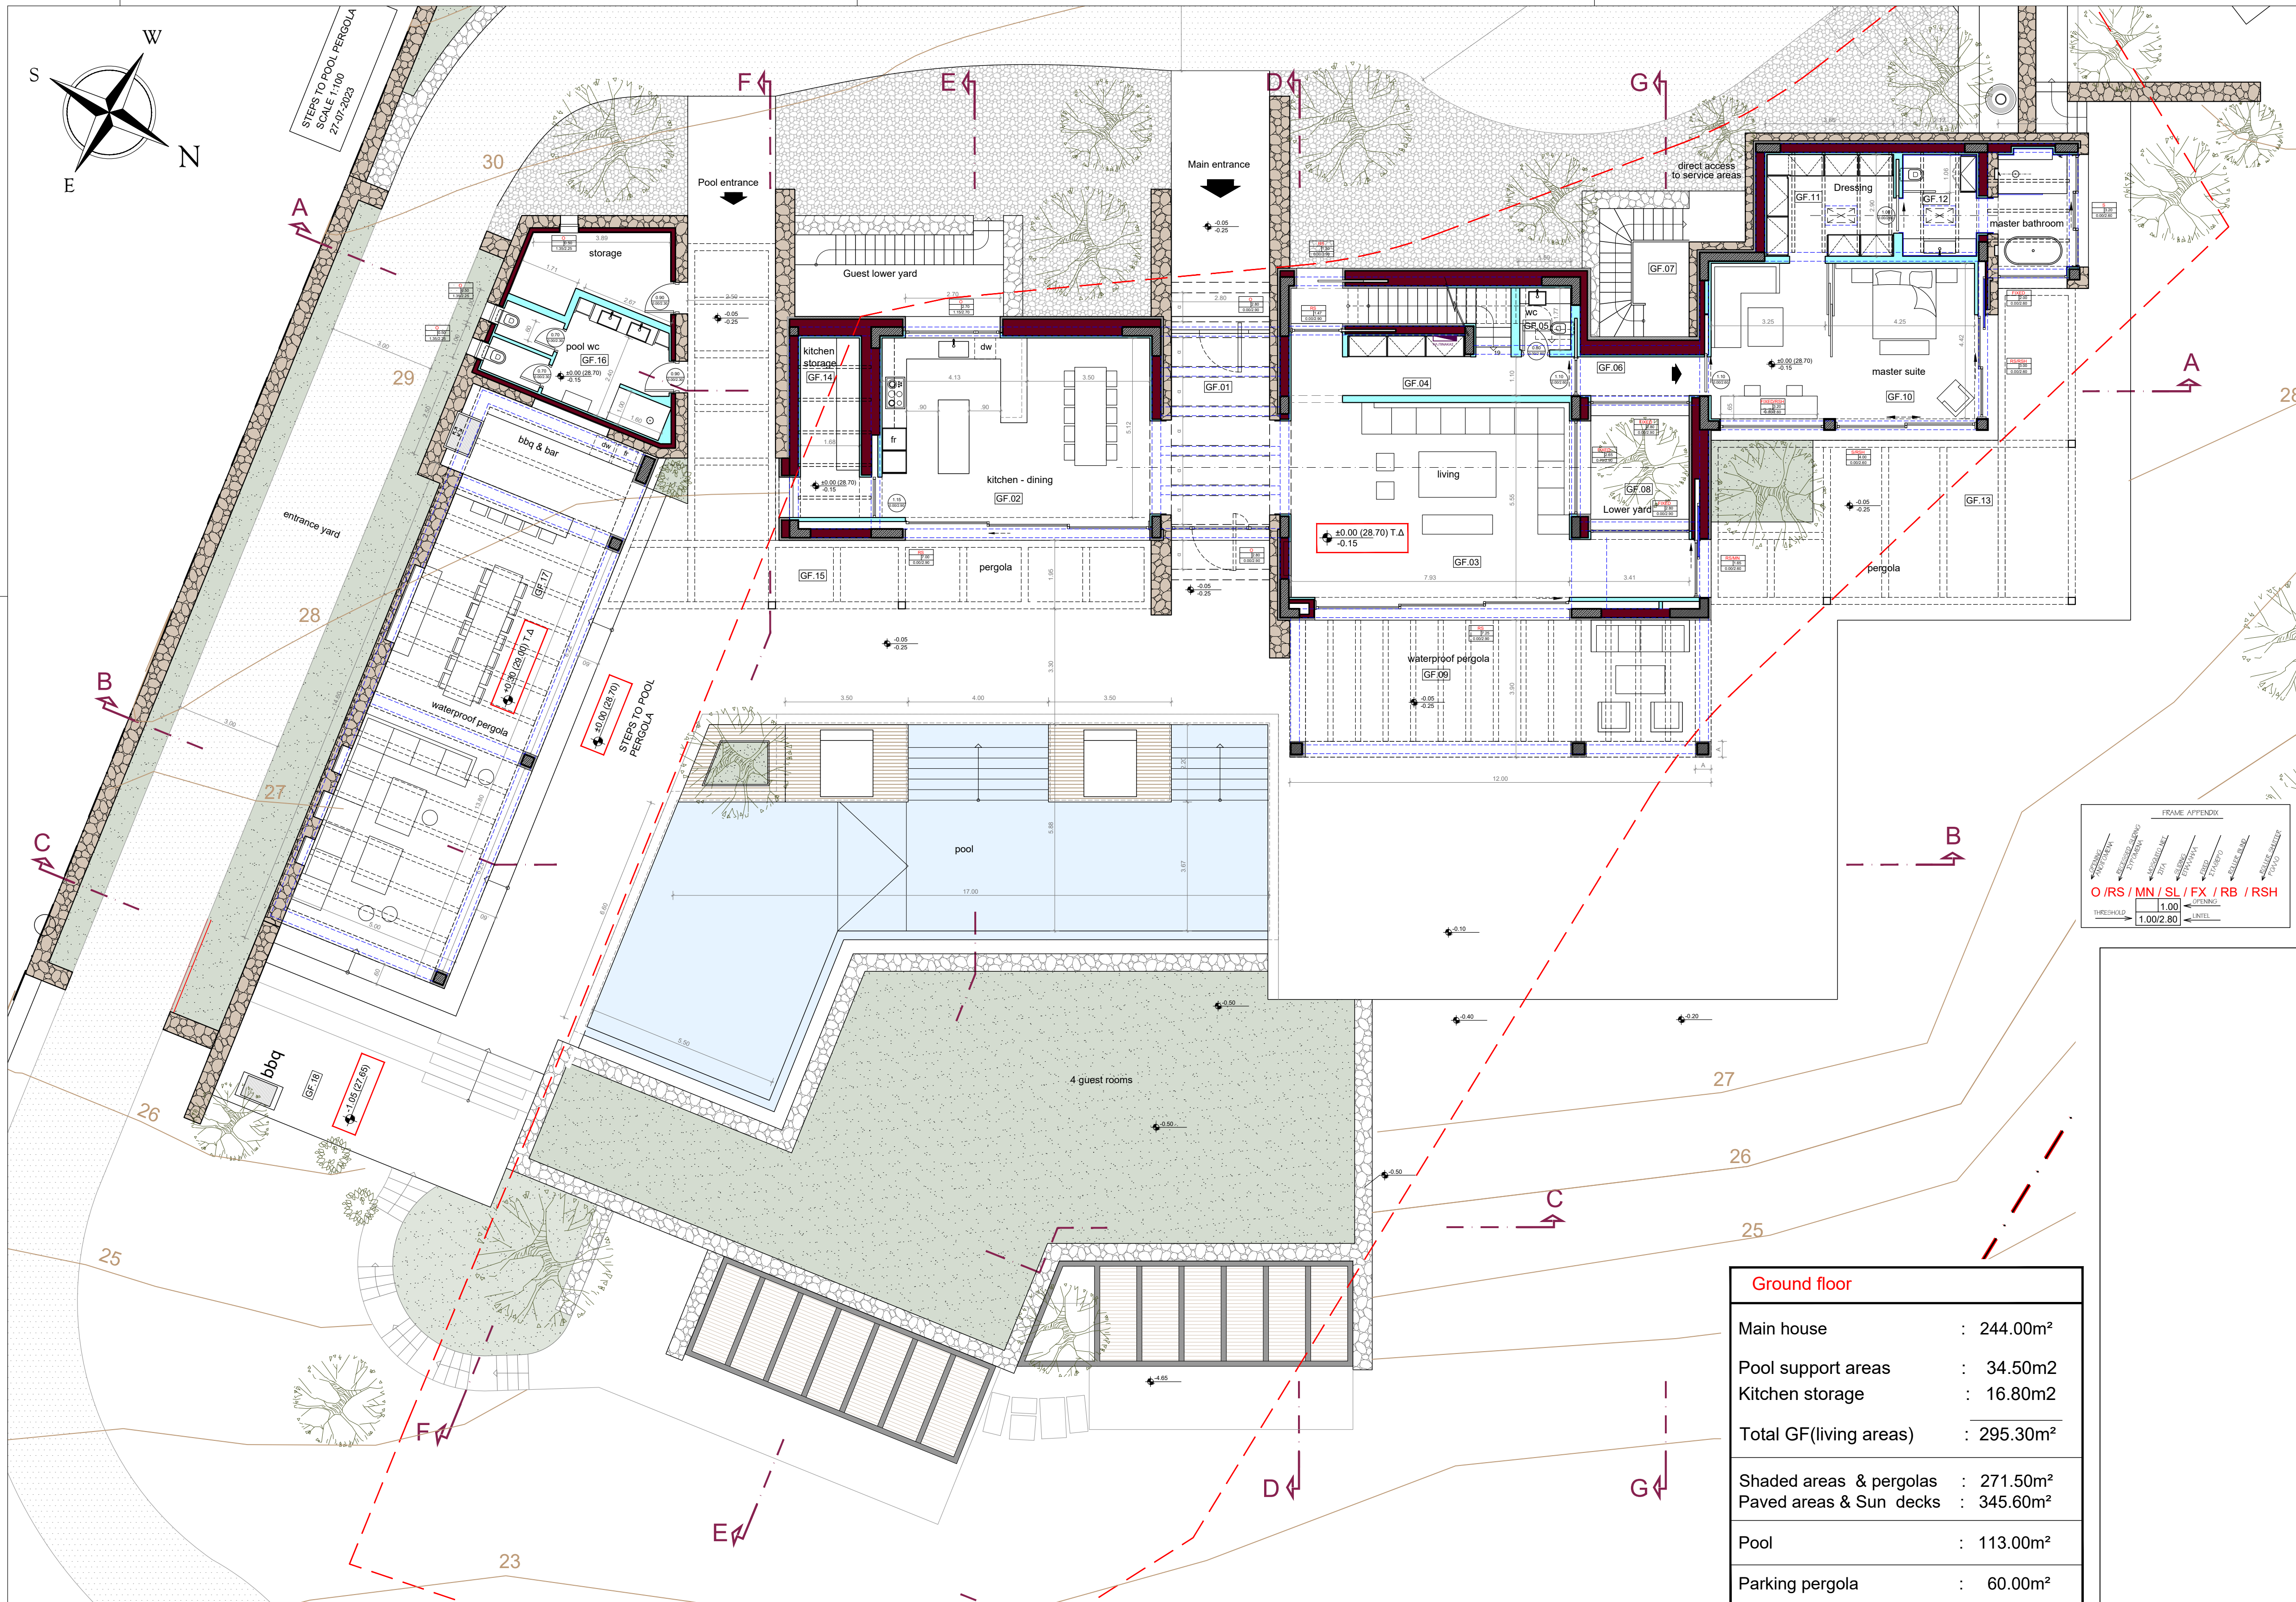

FRAME APPENDIX

THRESHOLD	1.00	OPENING	1.00
THRESHOLD	1.00/2.80	INTEL	

O / RS / MN / SL / FX / RB / RSH

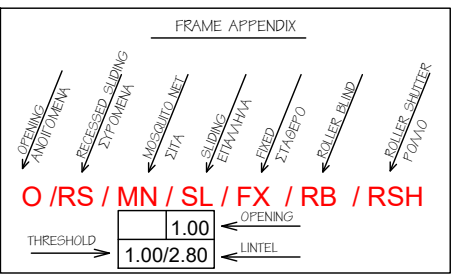

Lower level	
Guest & Utility areas	: 440.60m2
Total house area	: 467.60m2
Technical	: 27.00m2
Pool mec	: 40.45m2
Water & overflow tank	: 48.00m2
Lower yards & pegolas	: 140.50m2

